


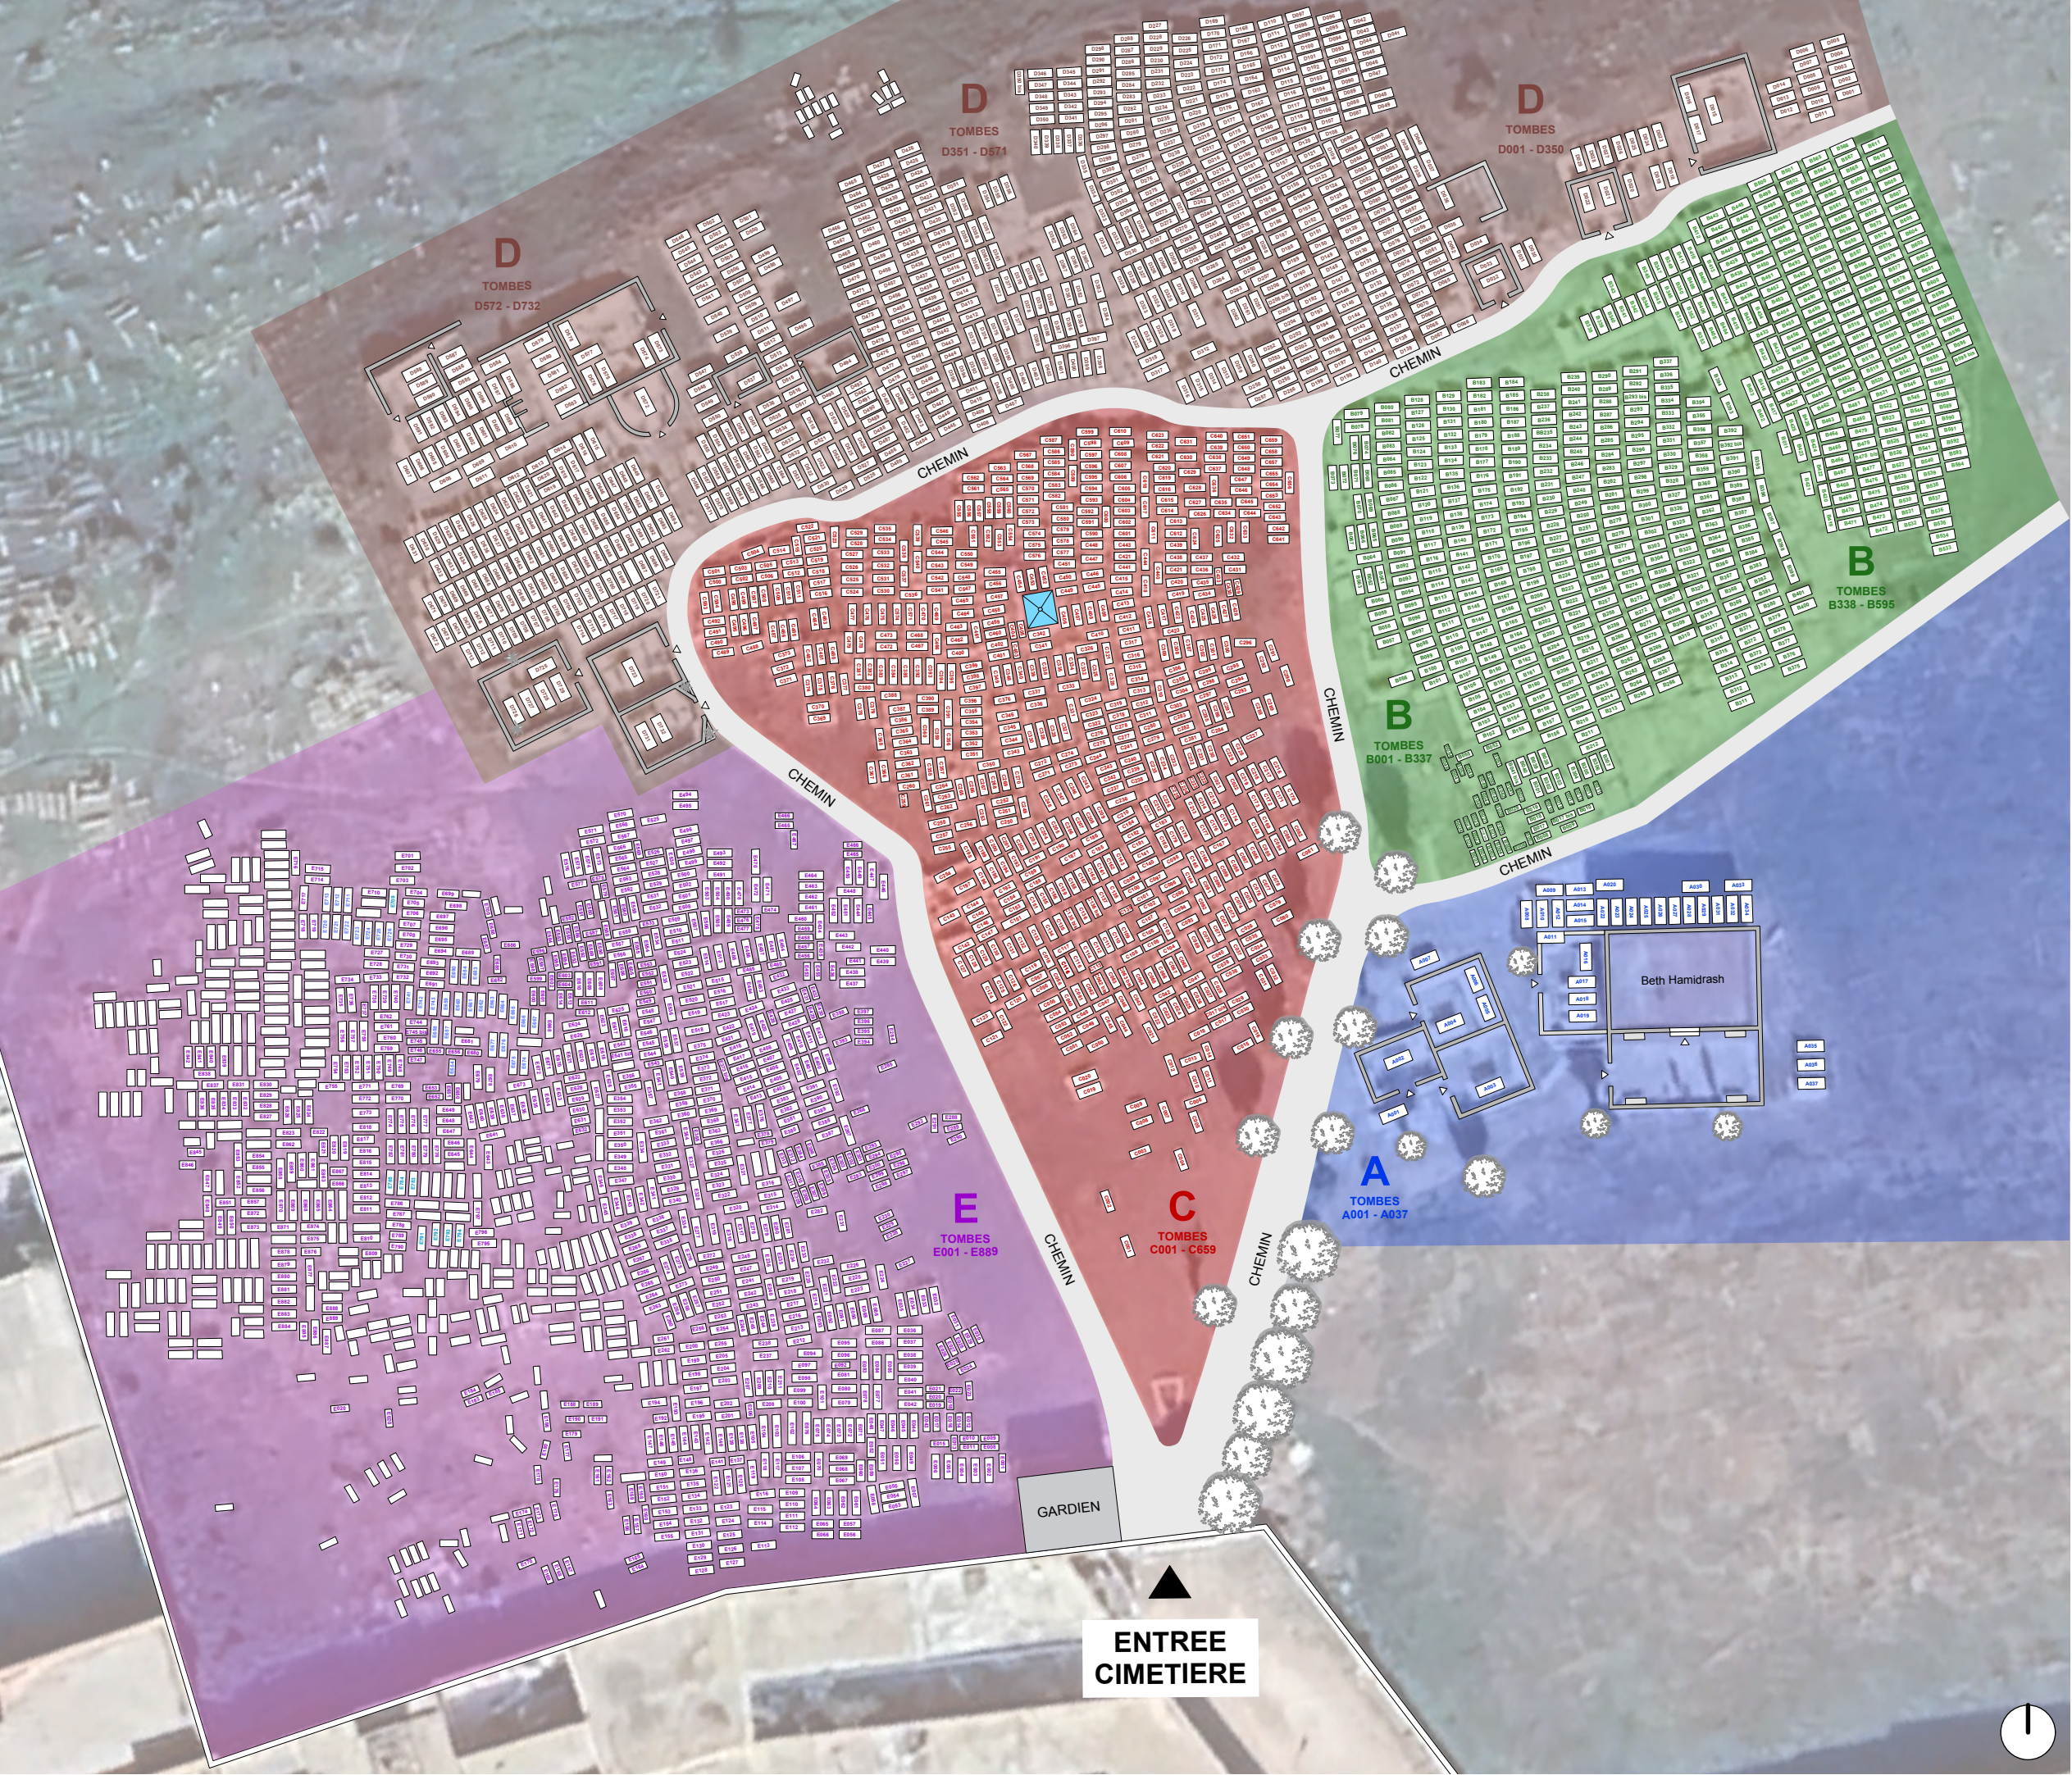

D

TOMBES
D572 - D732

D

TOMBES
D351 - D574

D

TOMBES
D001 - D350

B

TOMBES
B338 - B595

B

TOMBES
B001 - B337

CHEMIN

CHEMIN

CHEMIN

CHEMIN

CHEMIN

CHEMIN

E

TOMBES
E001 - E889

C

TOMBES
C001 - C659

A

TOMBES
A001 - A037

Beth Hamidrash

GARDIEN

ENTREE
CIMETIERE